


LOT 18 - NORTH CENTRAL IND. PARK

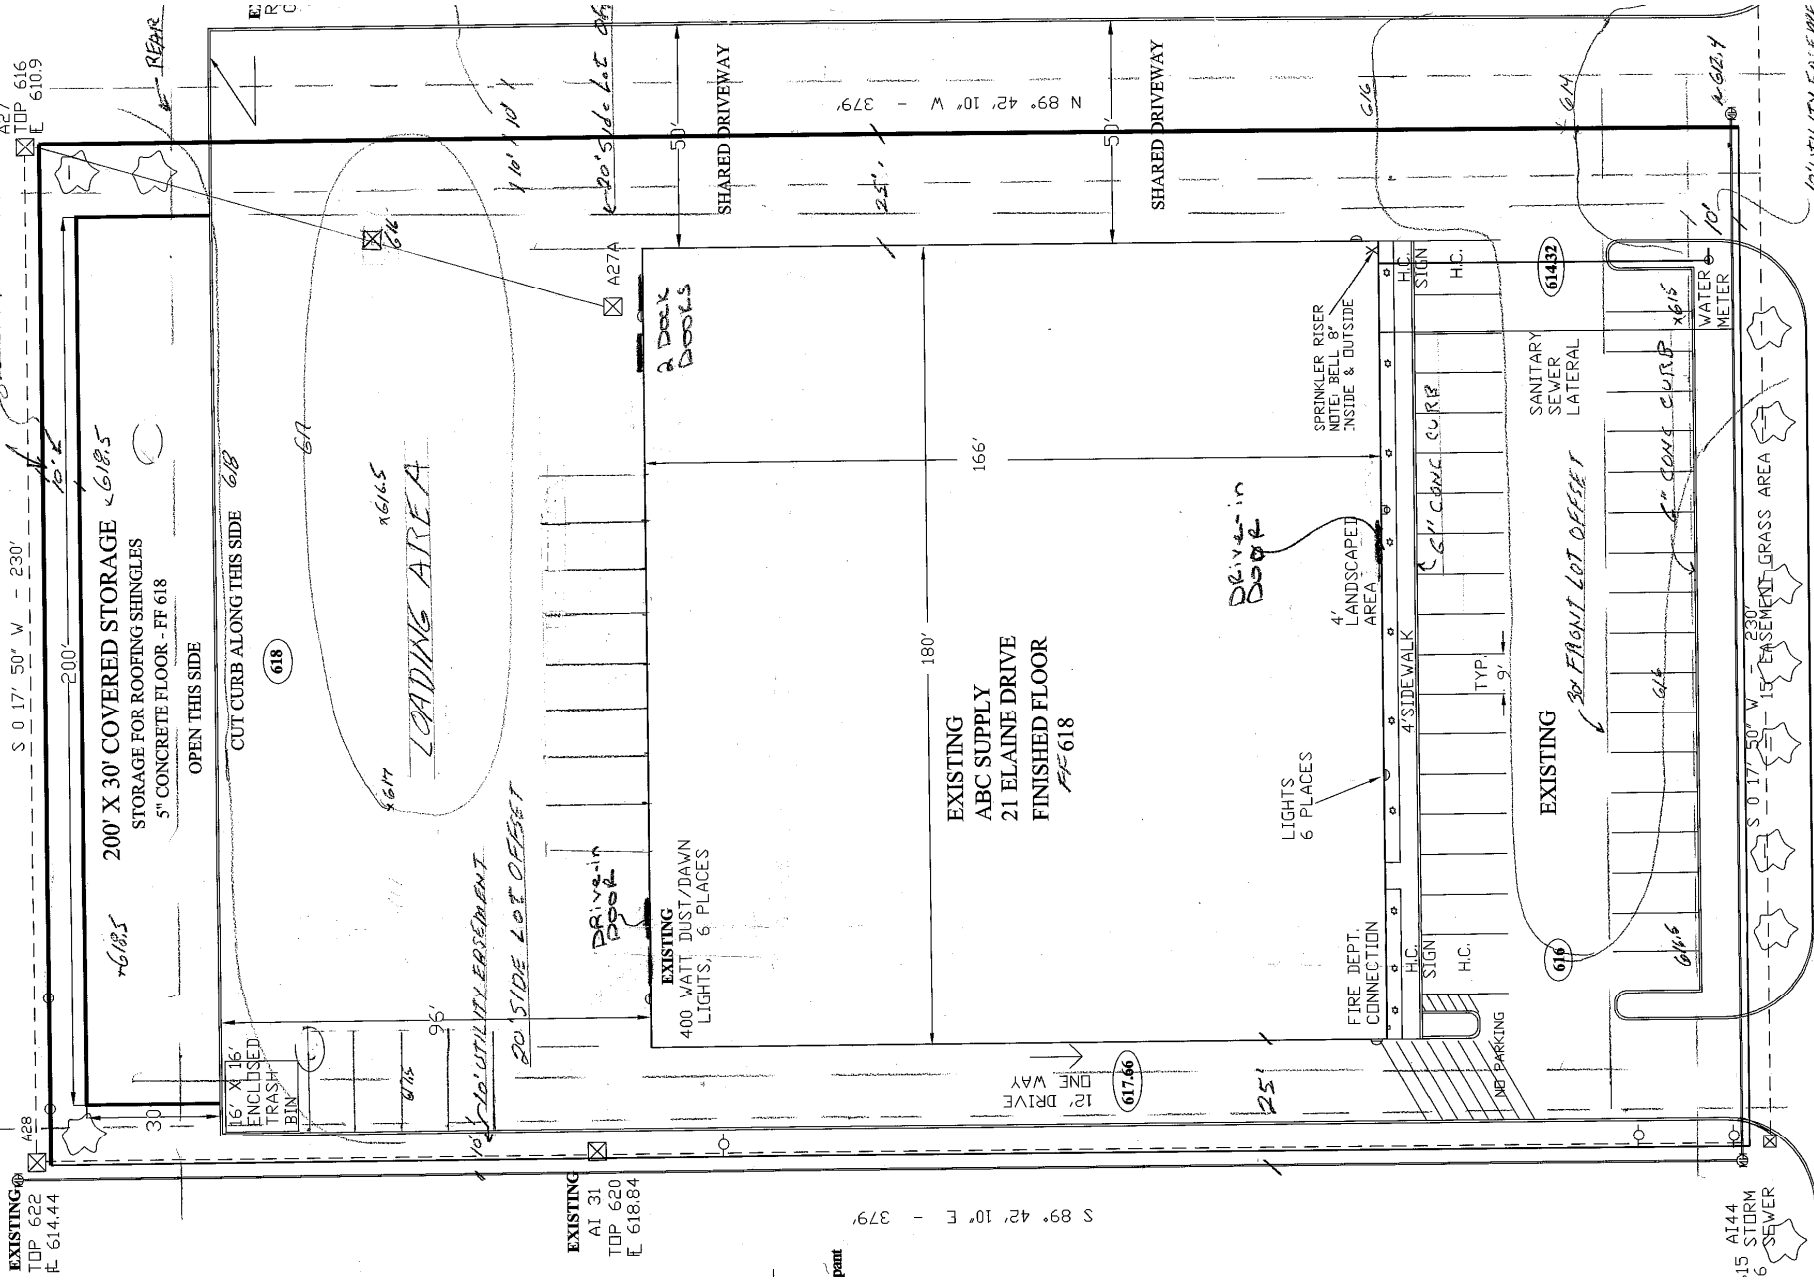

EXISTING<sup>®</sup>  
TOP 622  
E. 614.44

EXISTING  
AT 31  
TOP 620  
E. 618.84

Point

S 89° 42' 10" E - 379'

617.46

15 AT 144  
STORM  
SEWER

FLAINE DRIVE

10' UTILITY EASEMENT